




SCALA 1:100

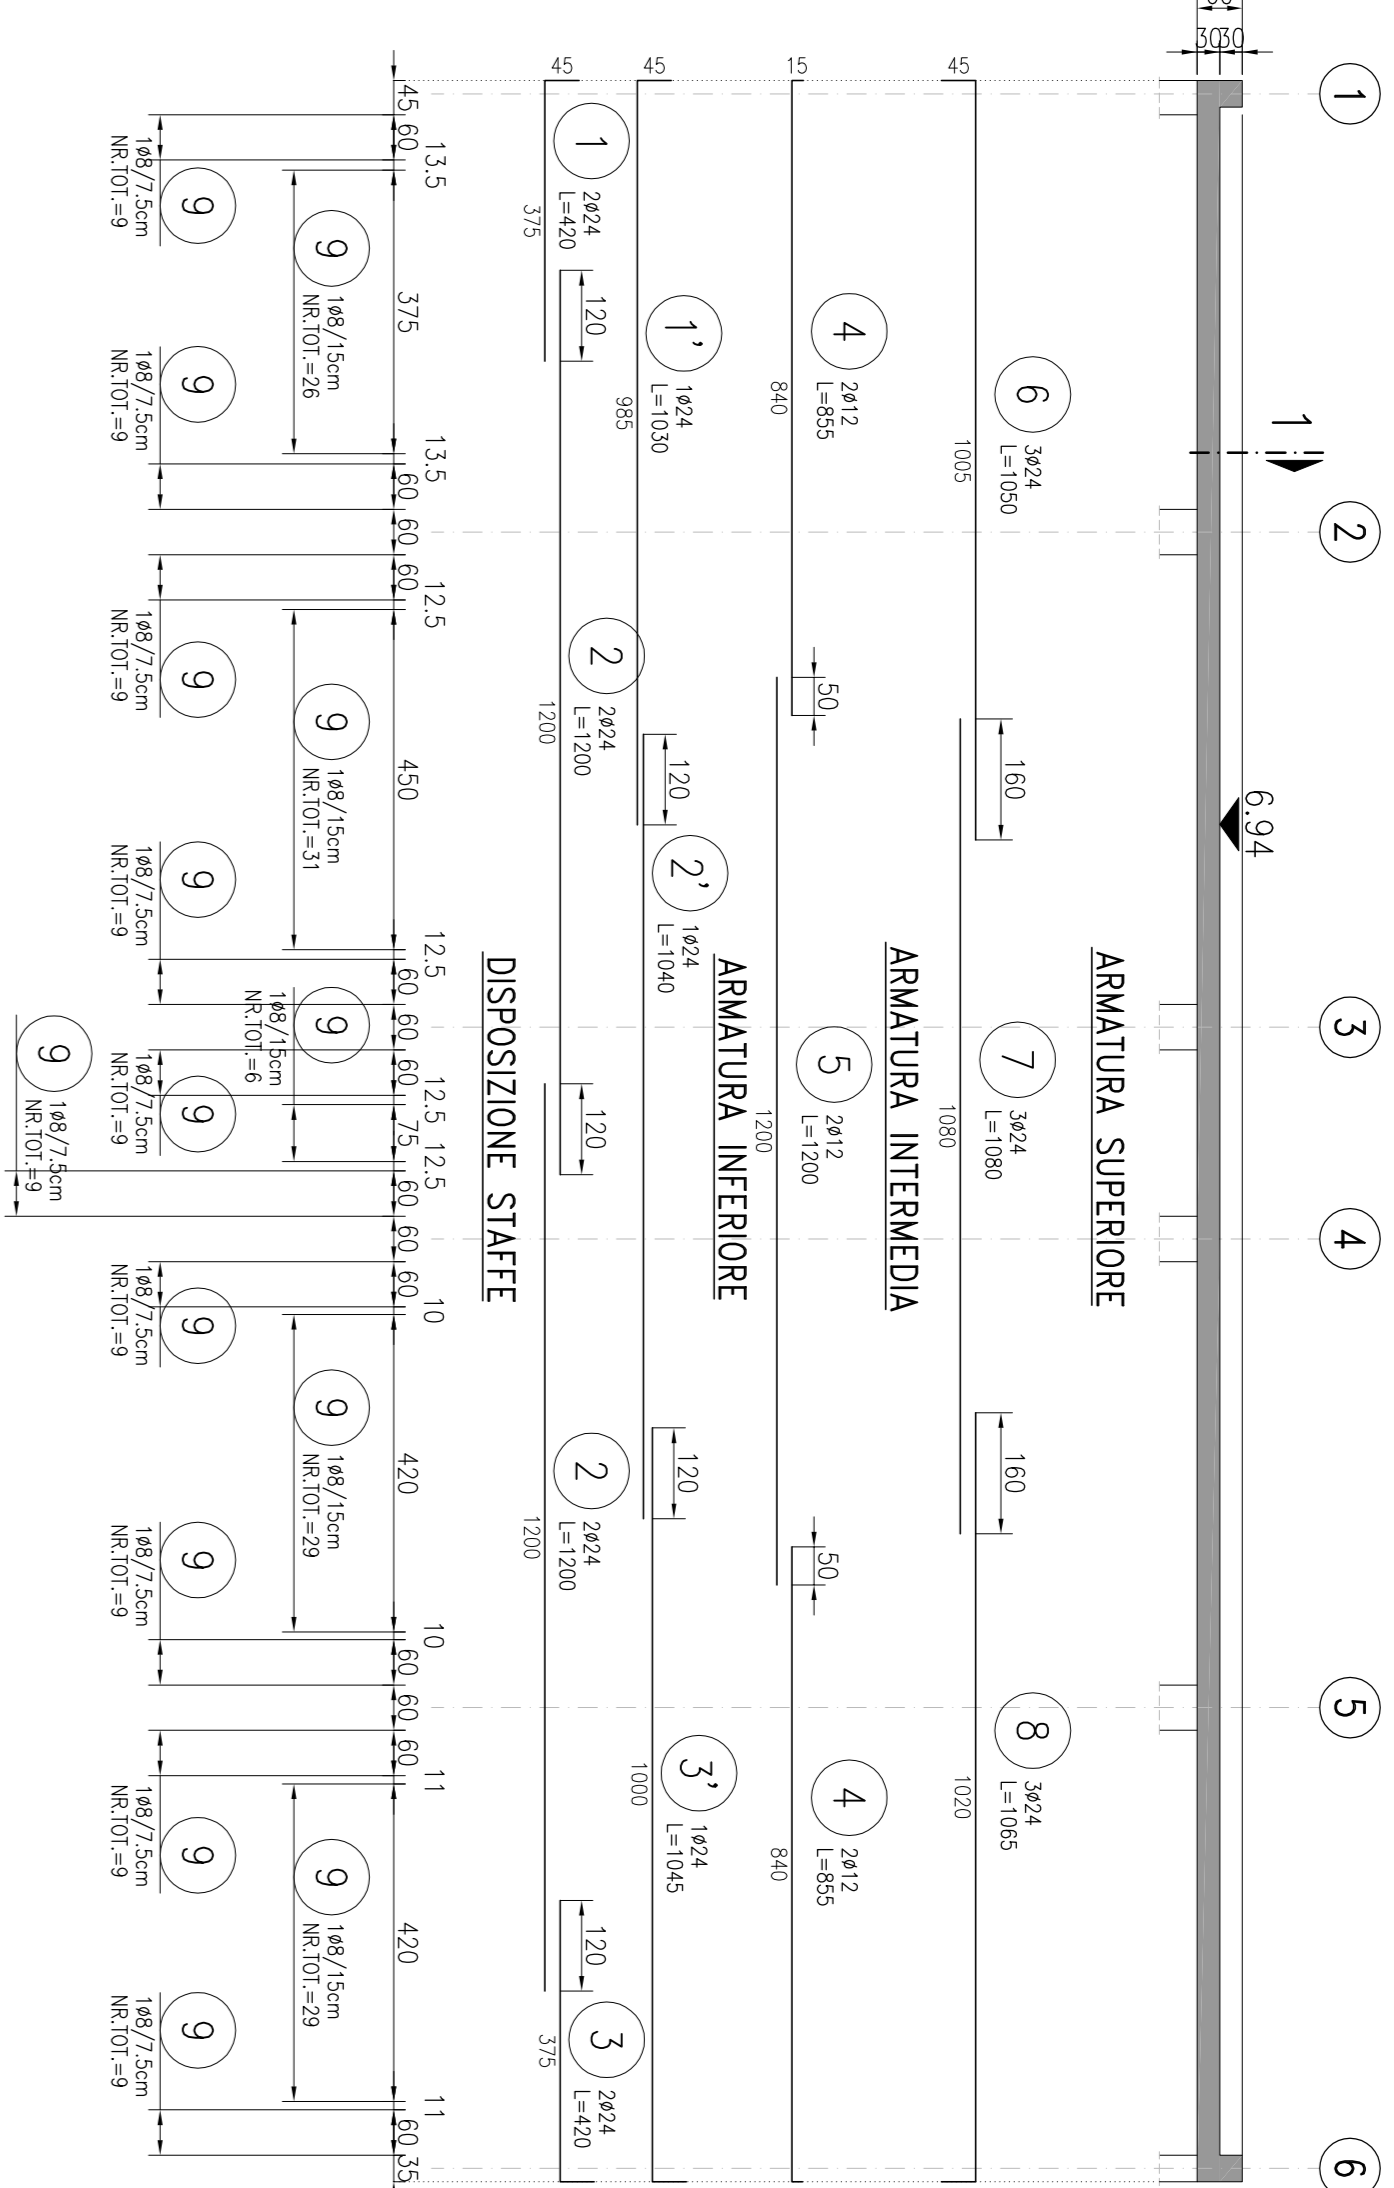



SCALA 1:25

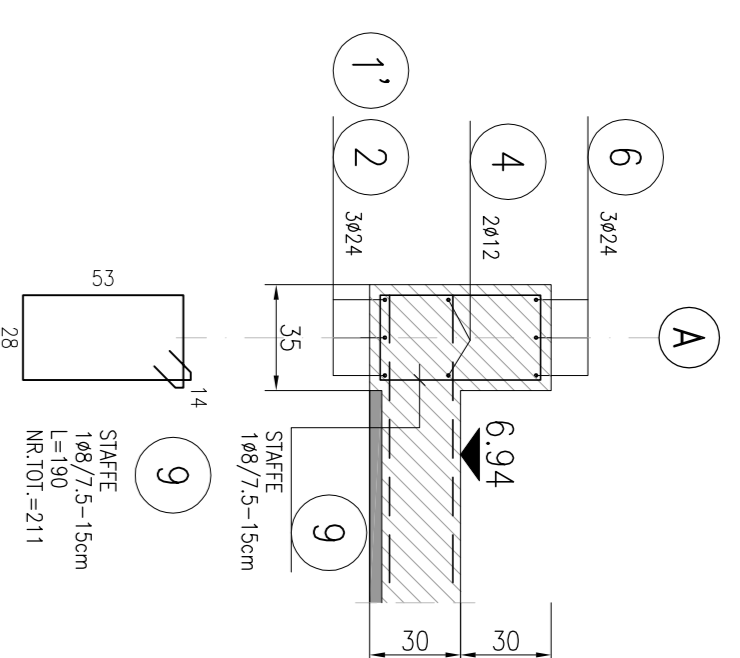


SCALA 1:10

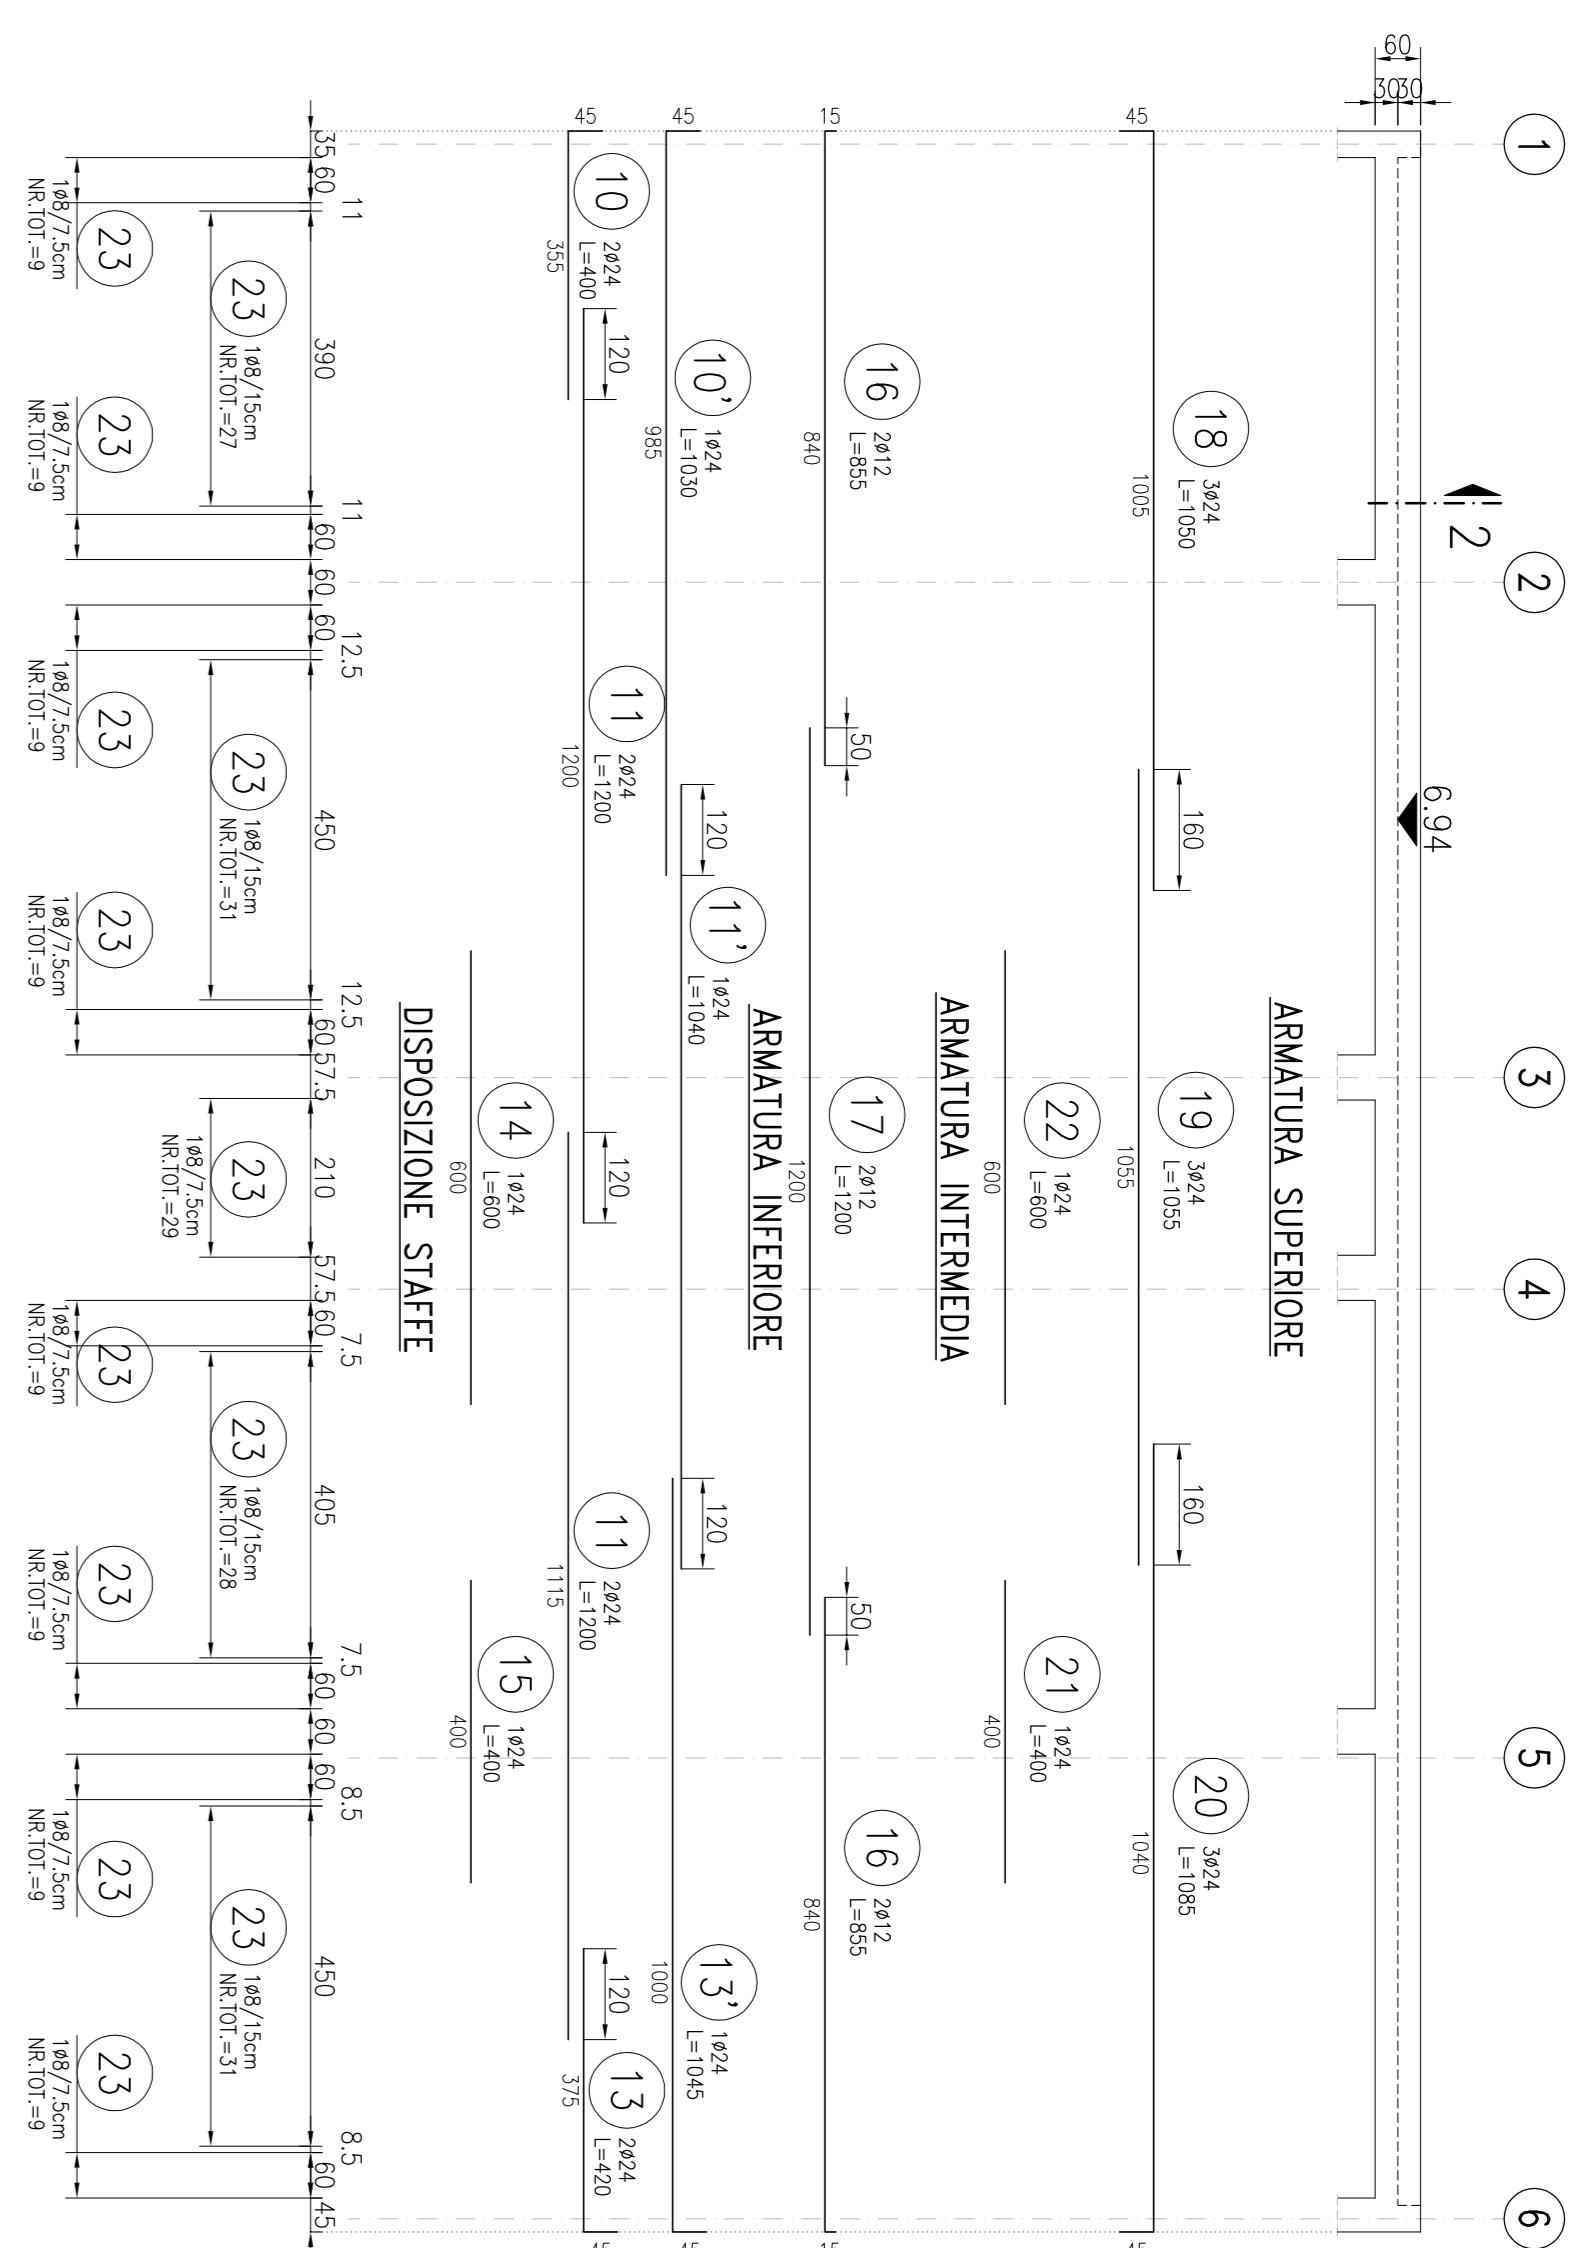


SCALA 1:25

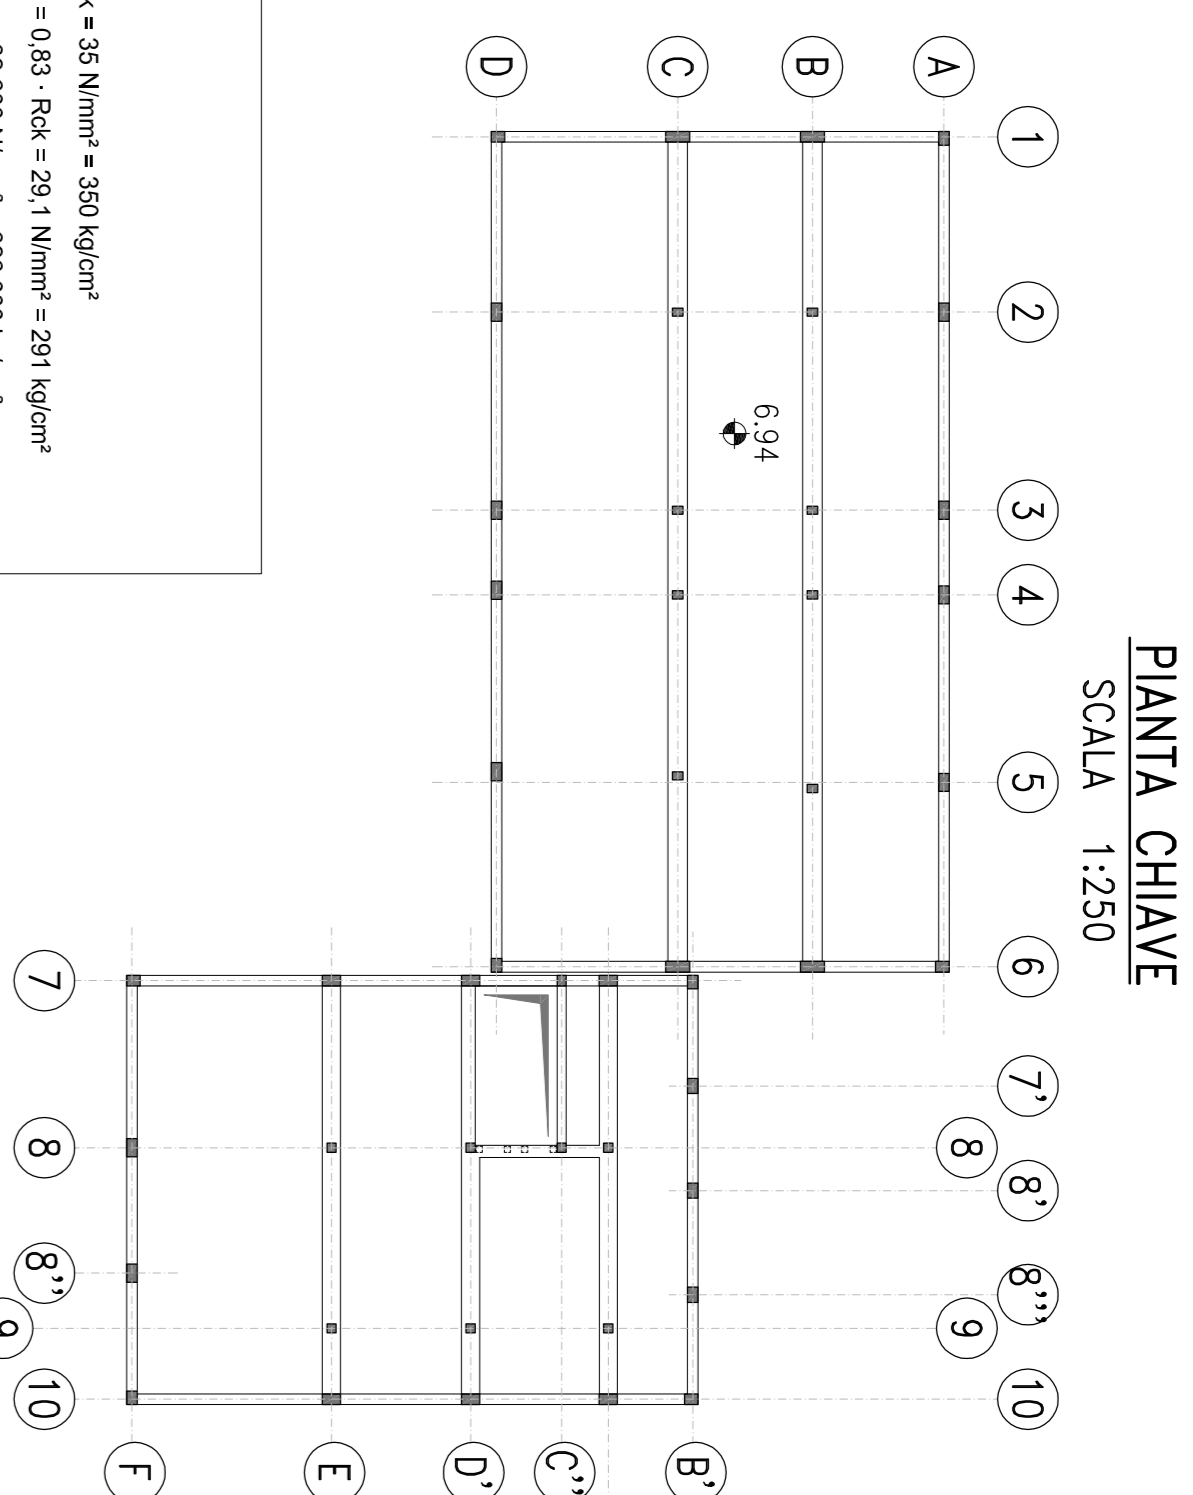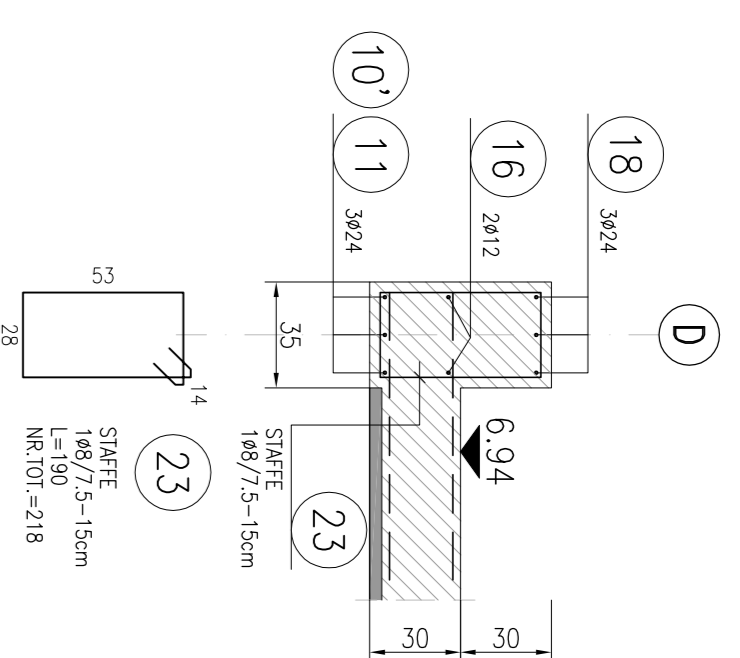


SCALA 1:10M

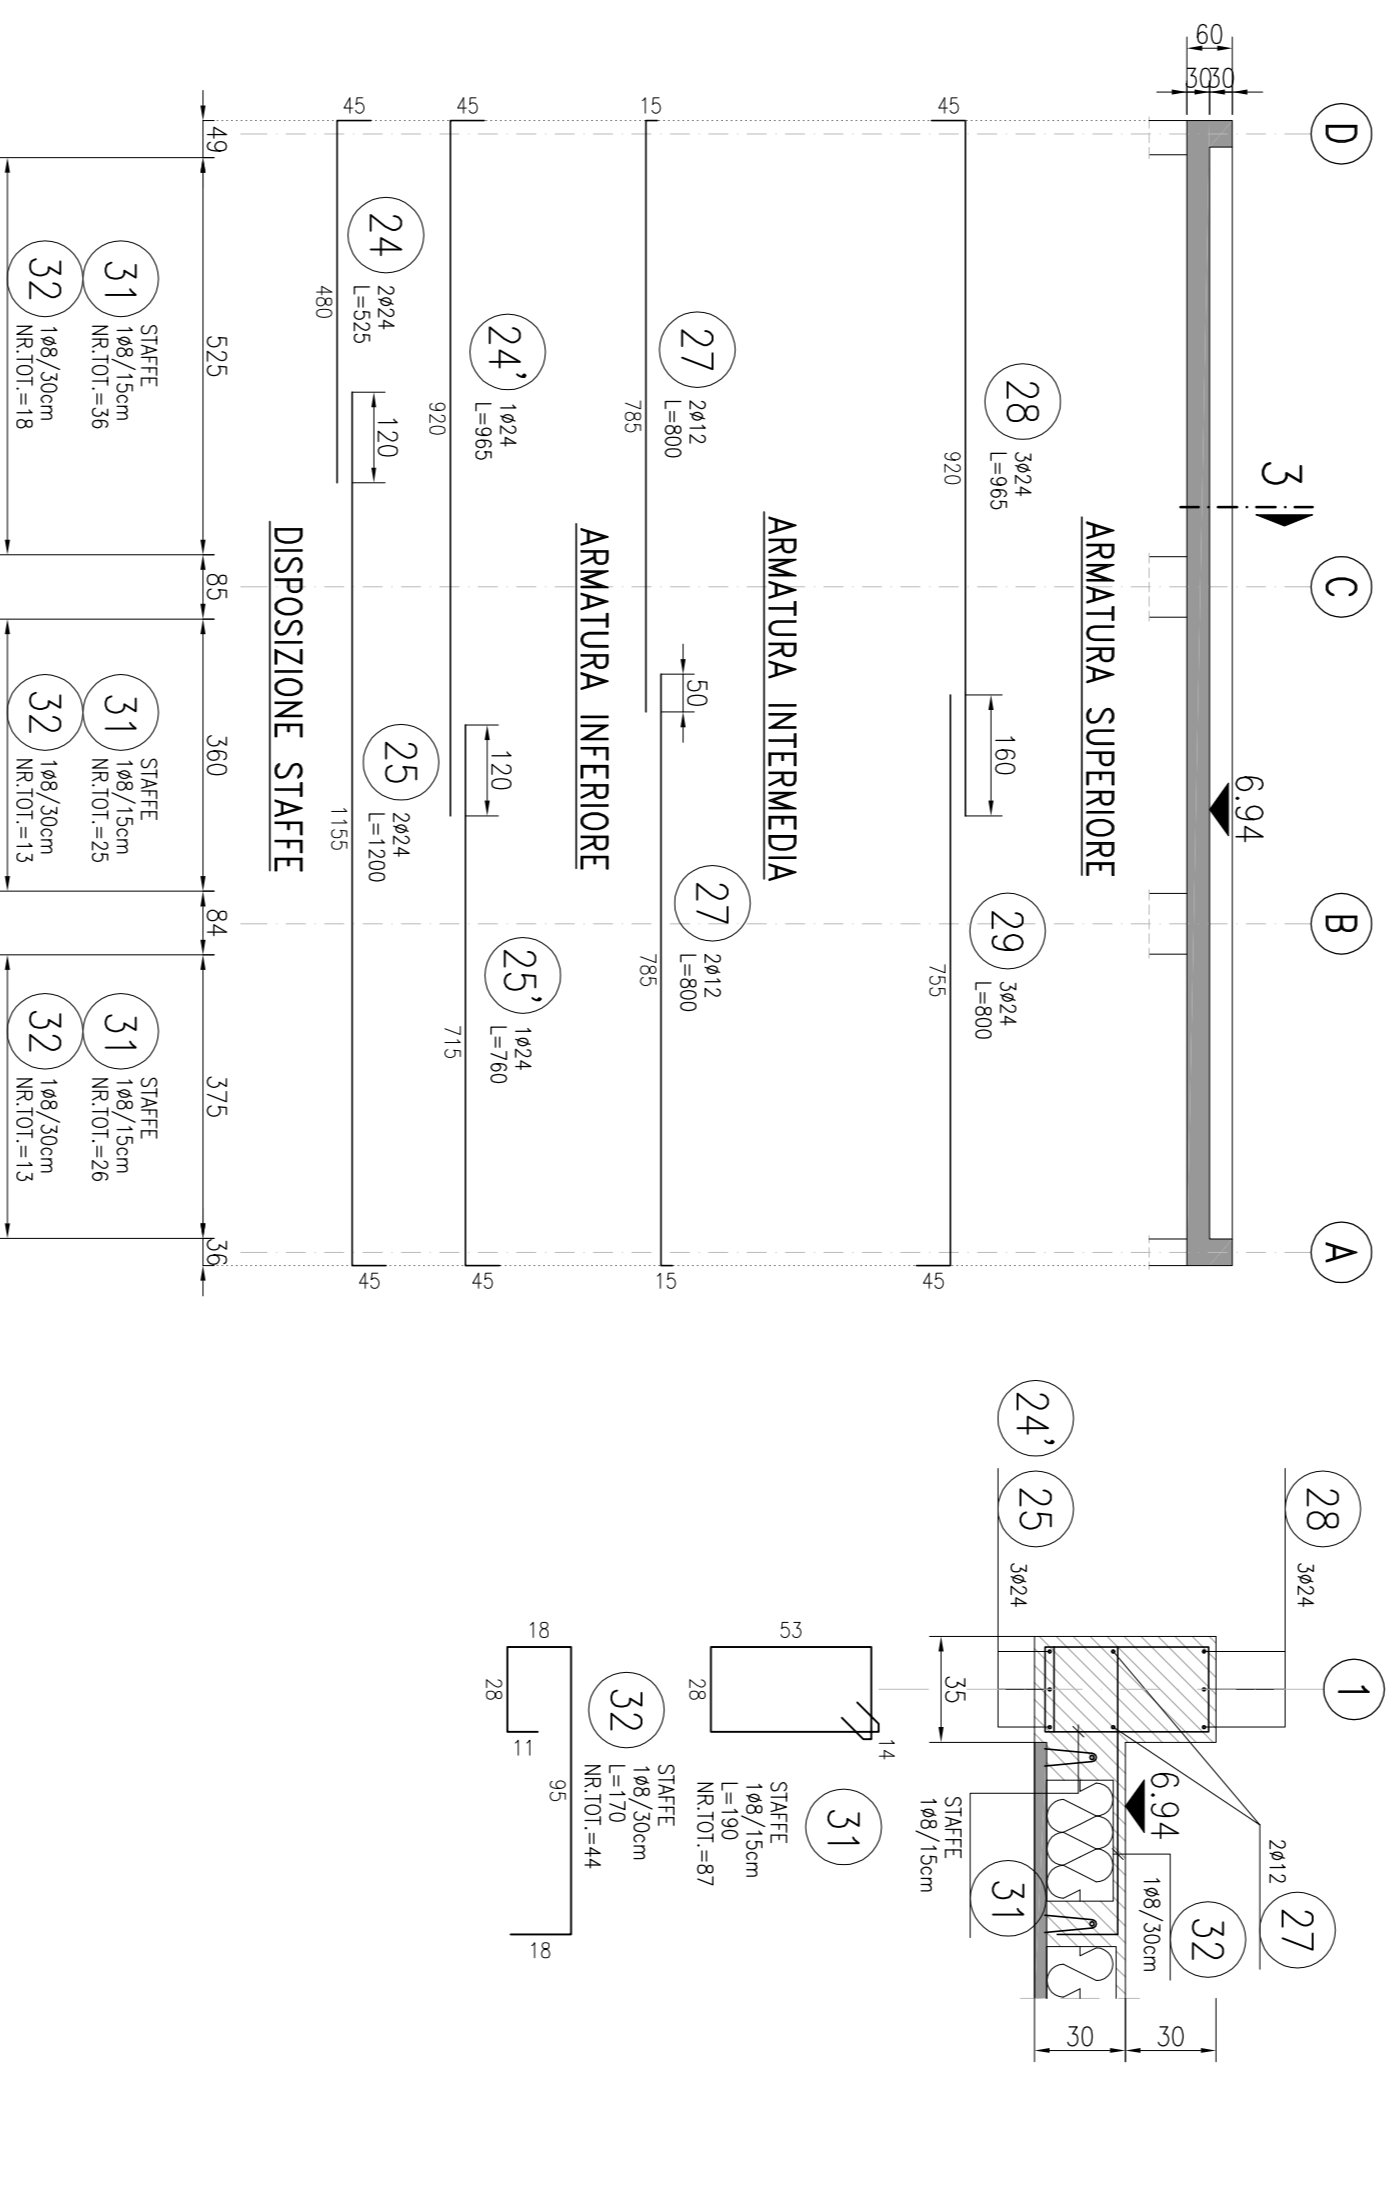


SCALA 1:25

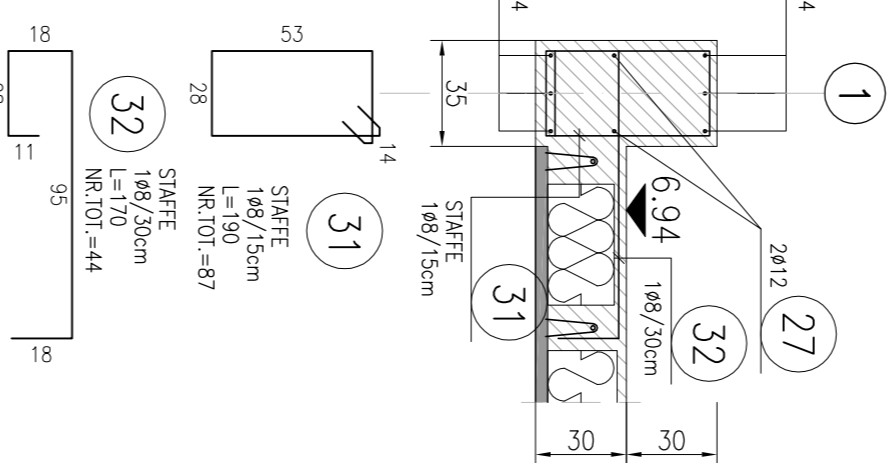


SCALA 1:100

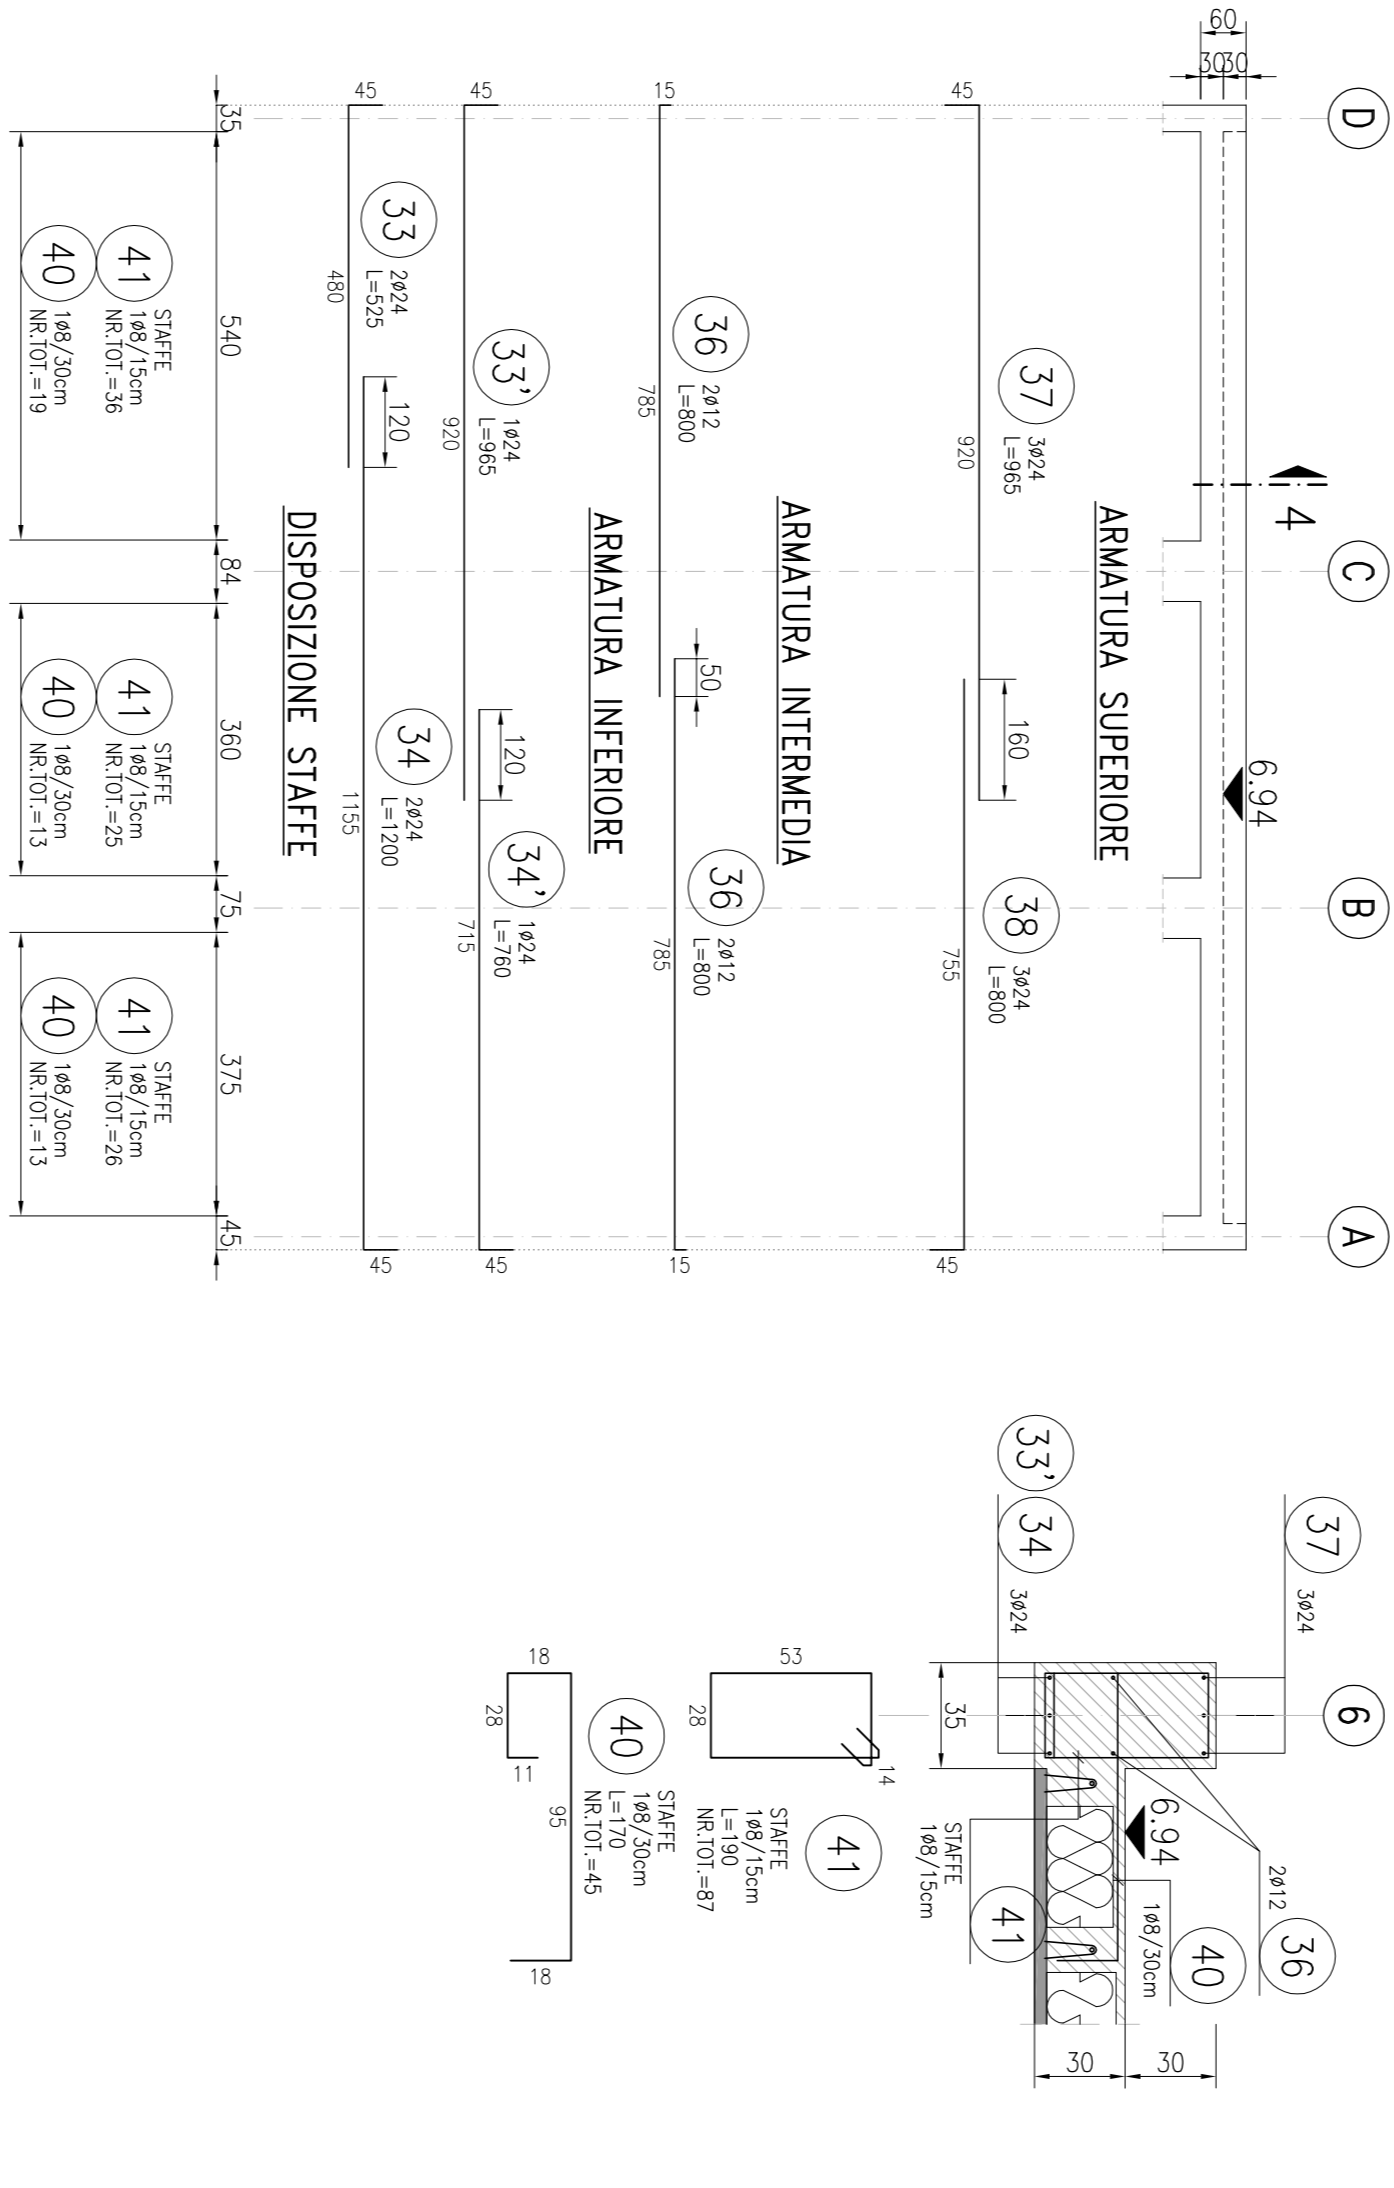


SCALA 1:25

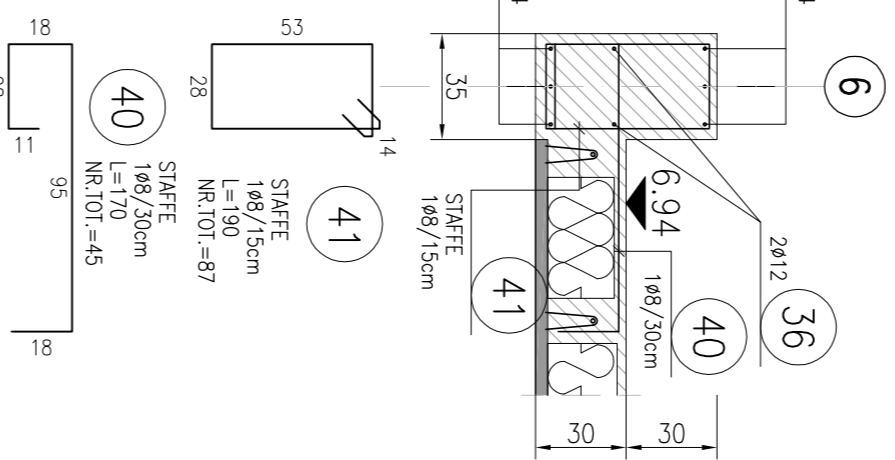

SCALA 1:10

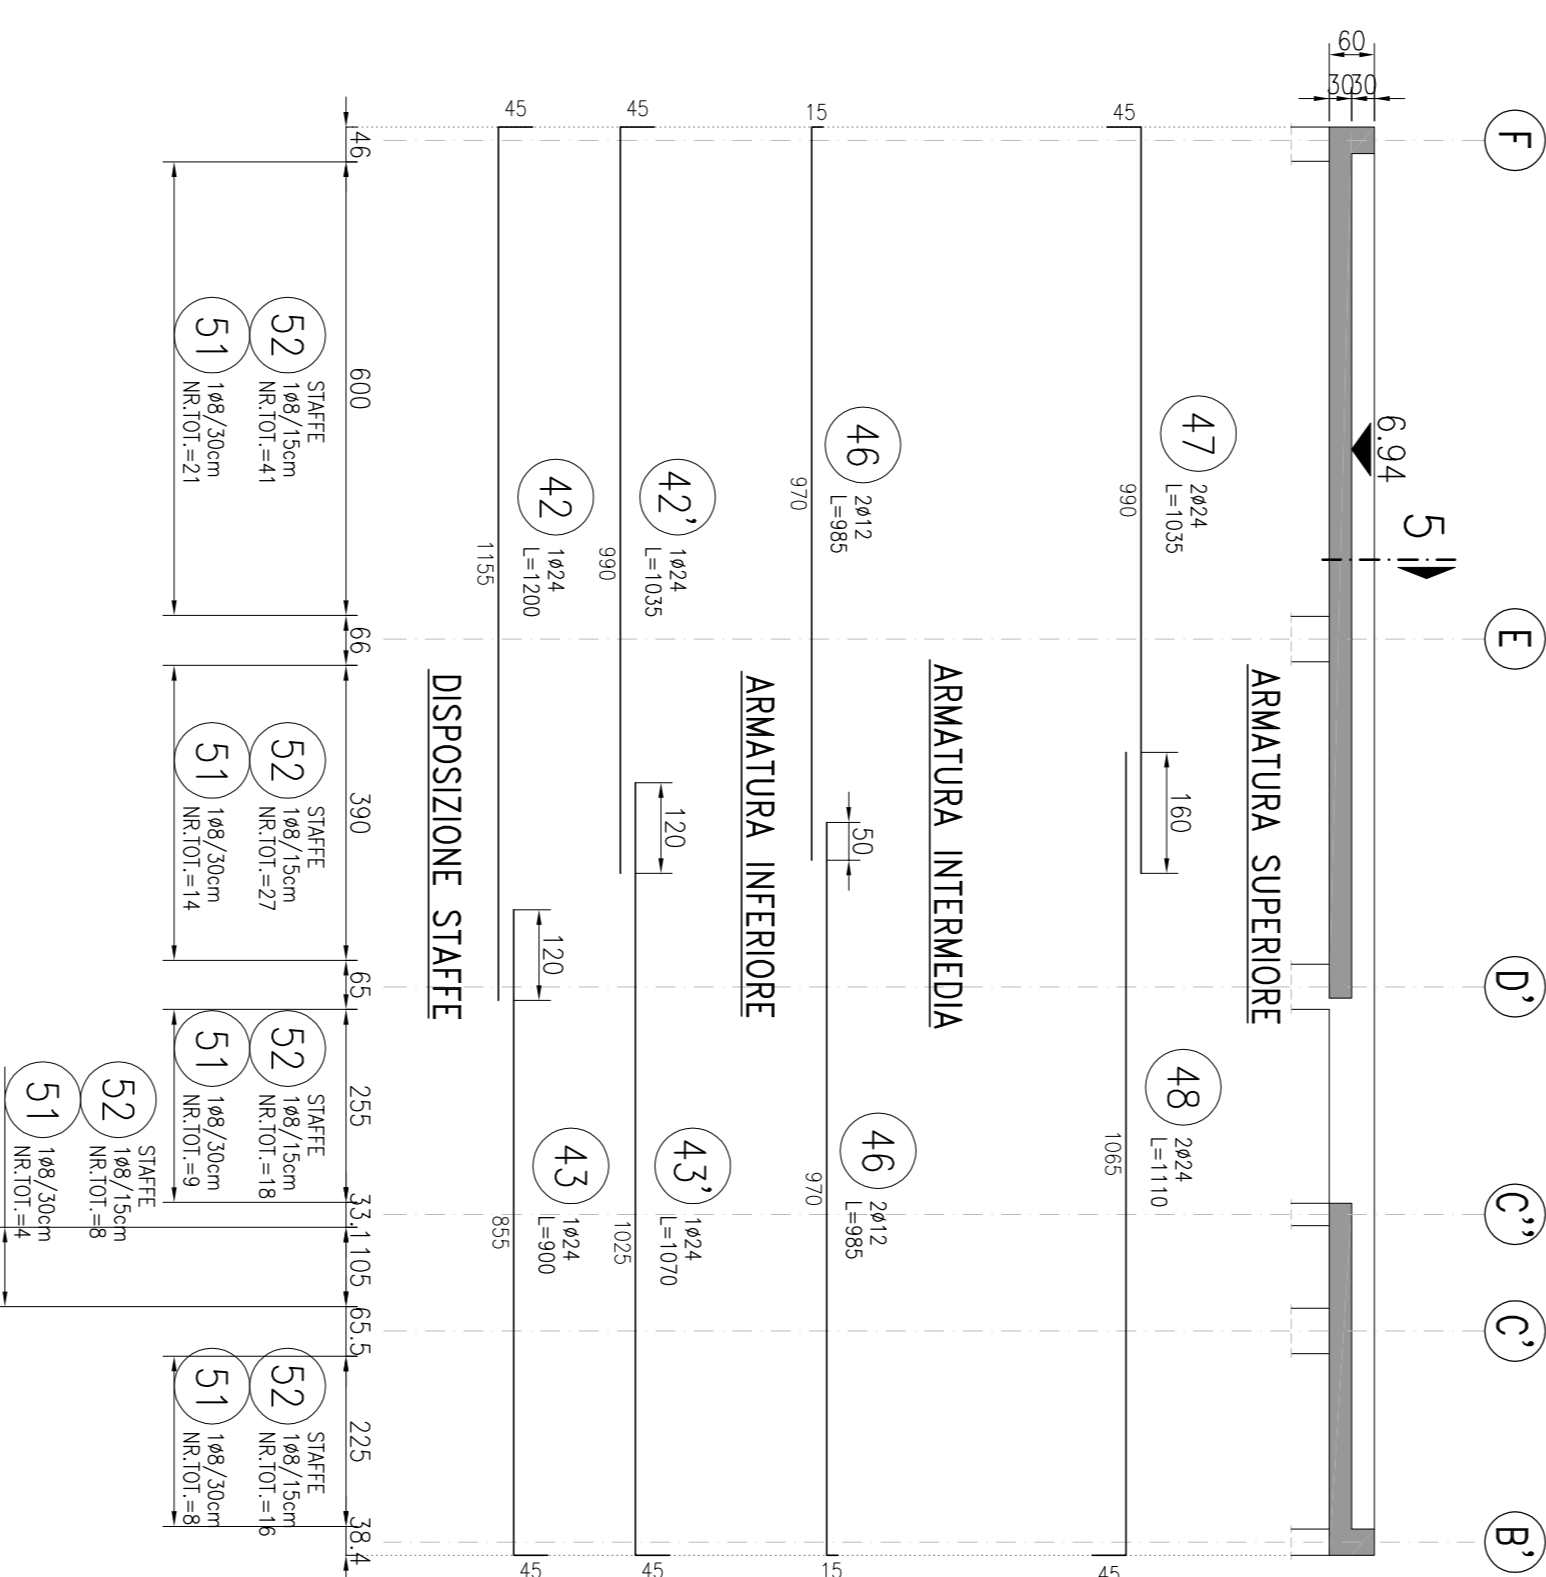

SCALA 1:25

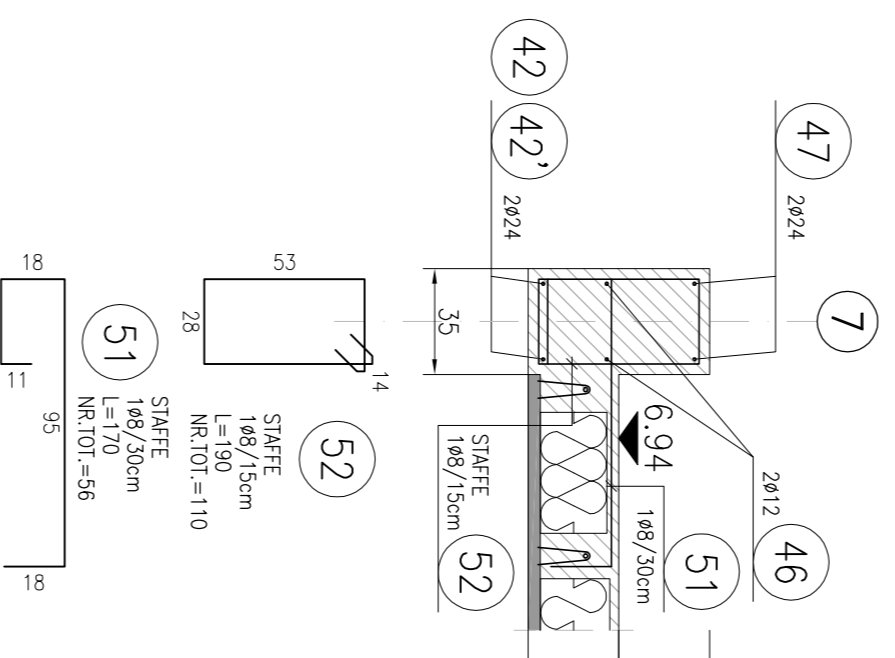











SCALA 1:10

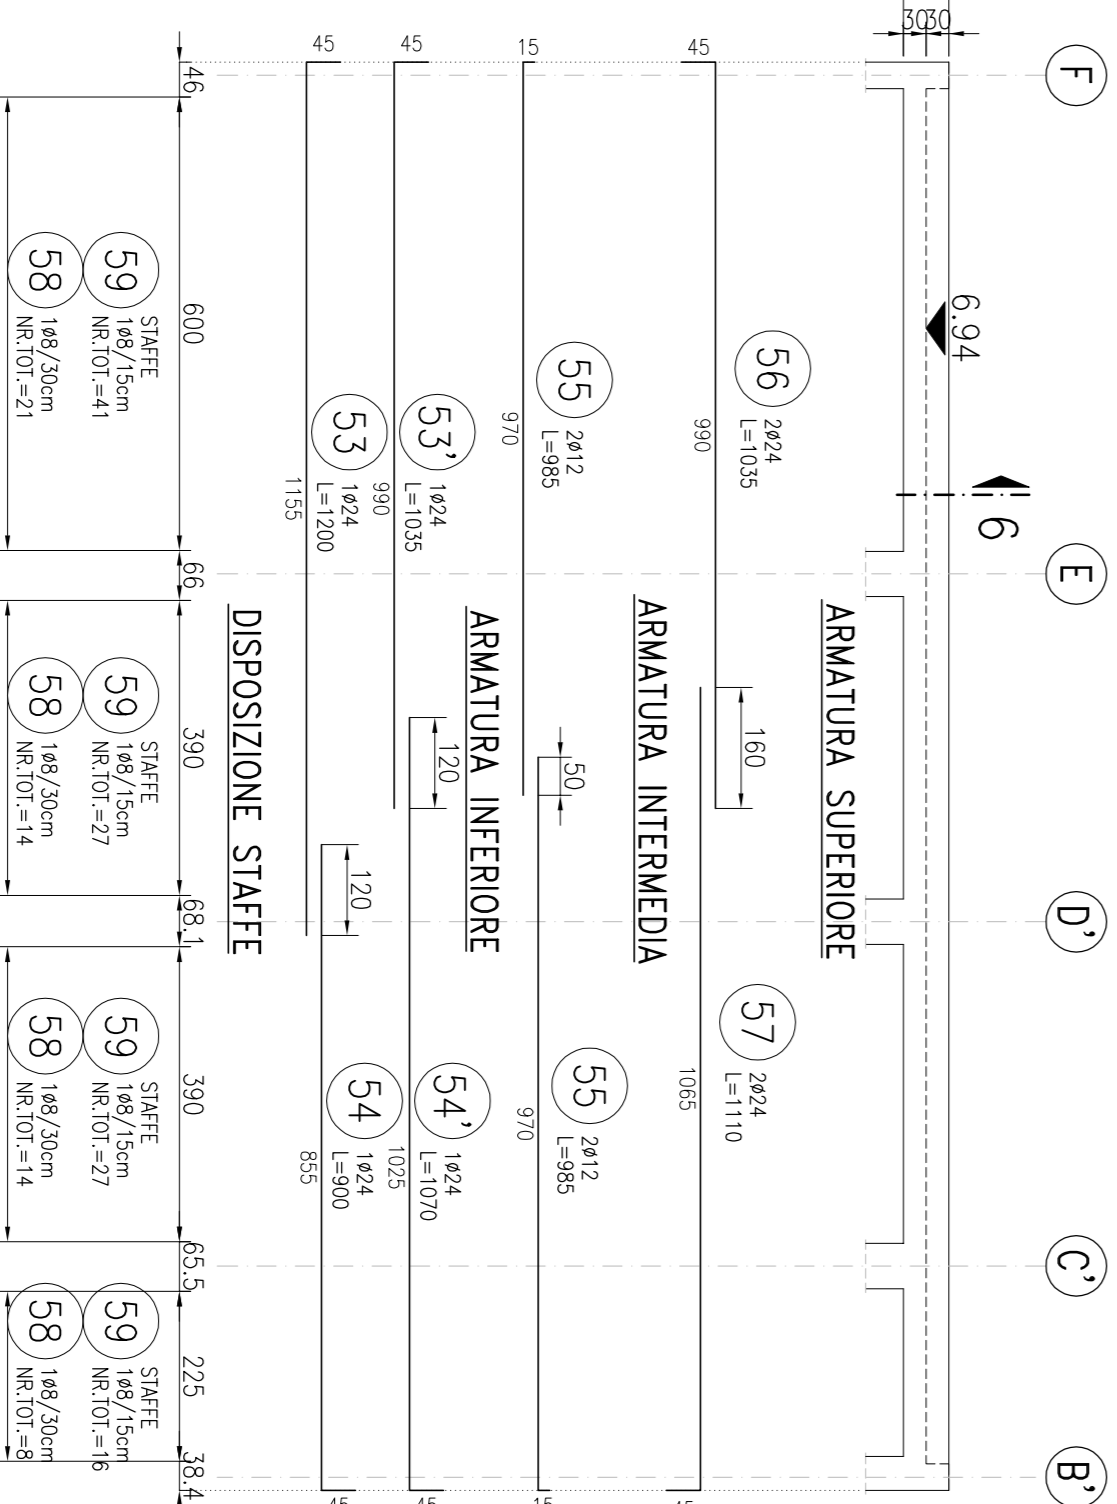


SCALA 1:25

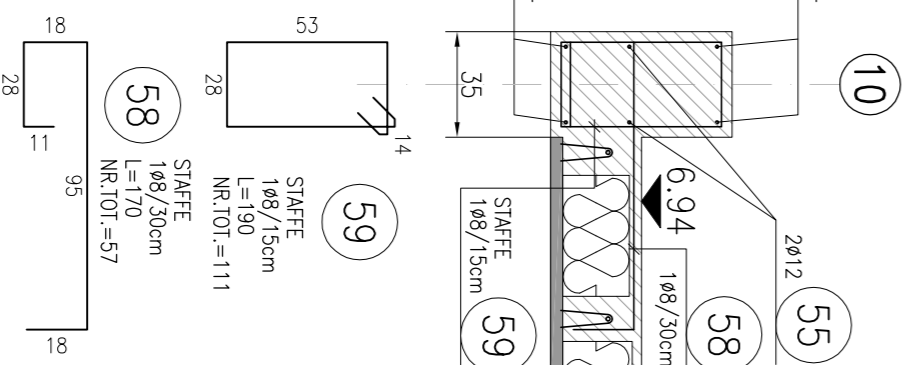


SCALA 1:100

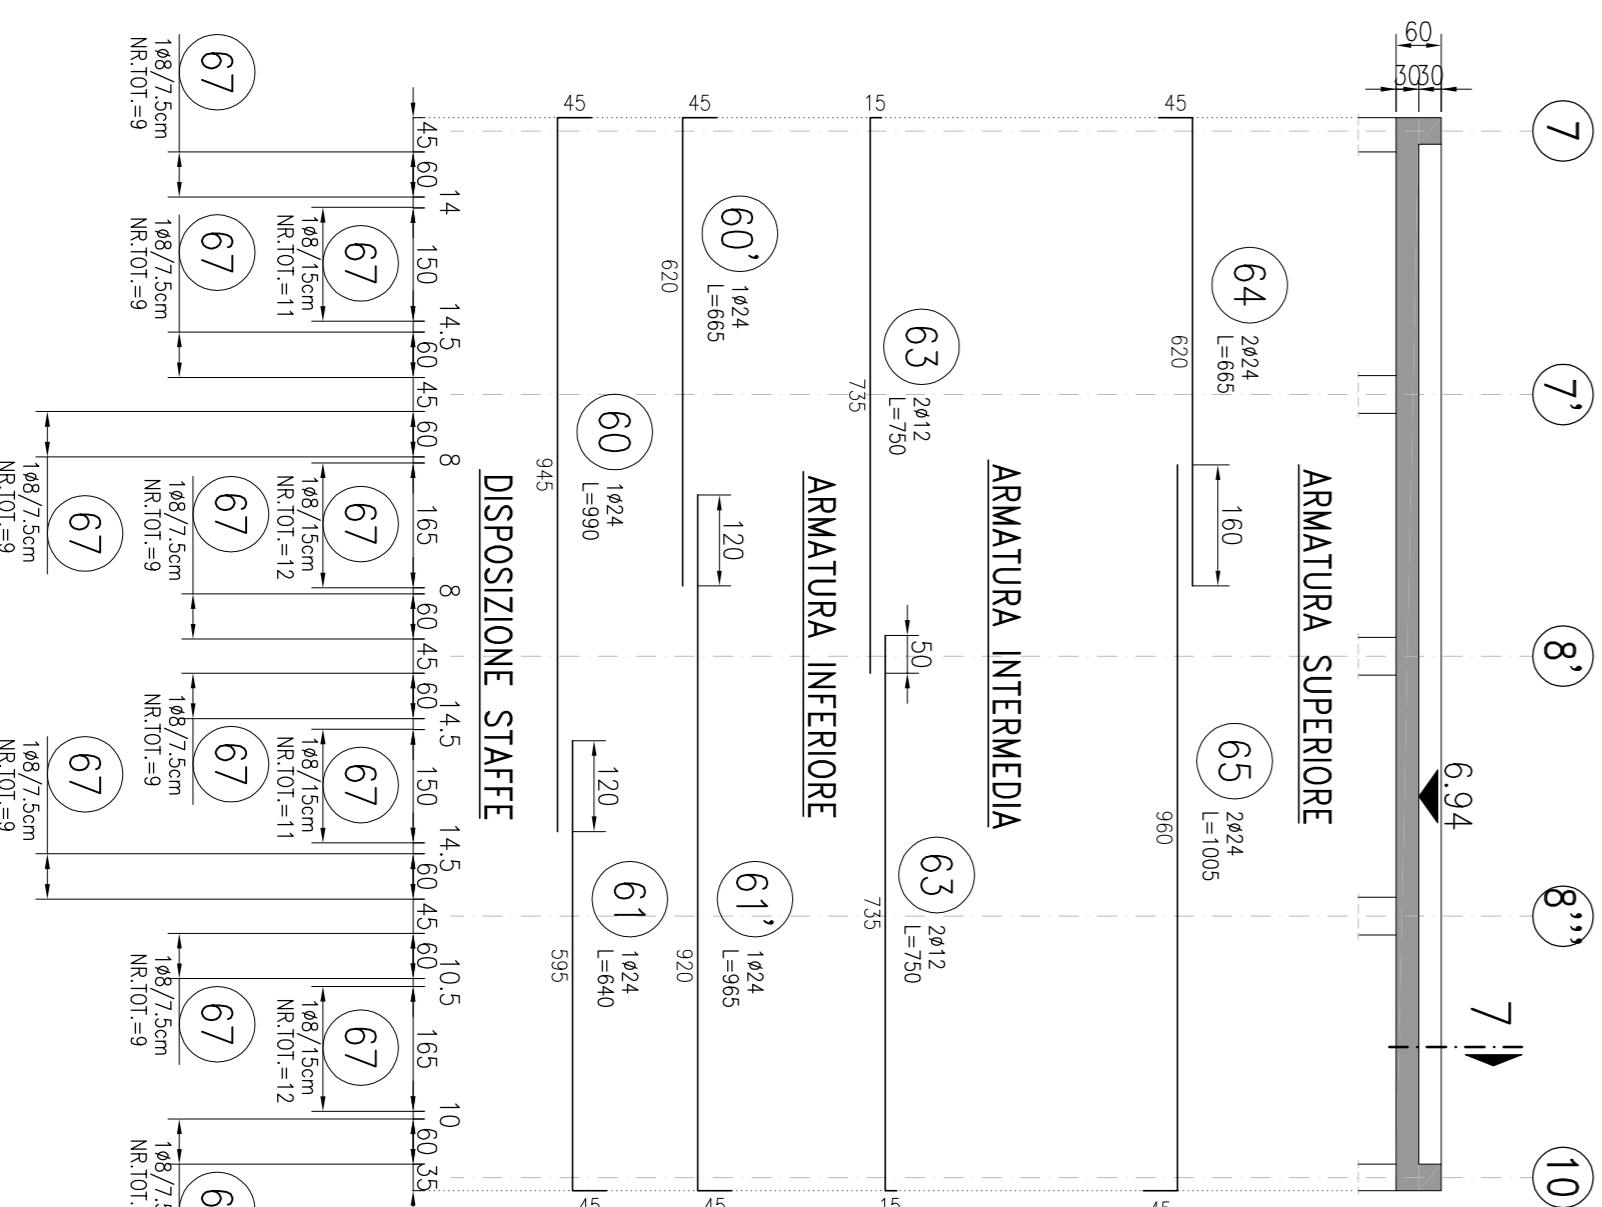


SCALA 1:25

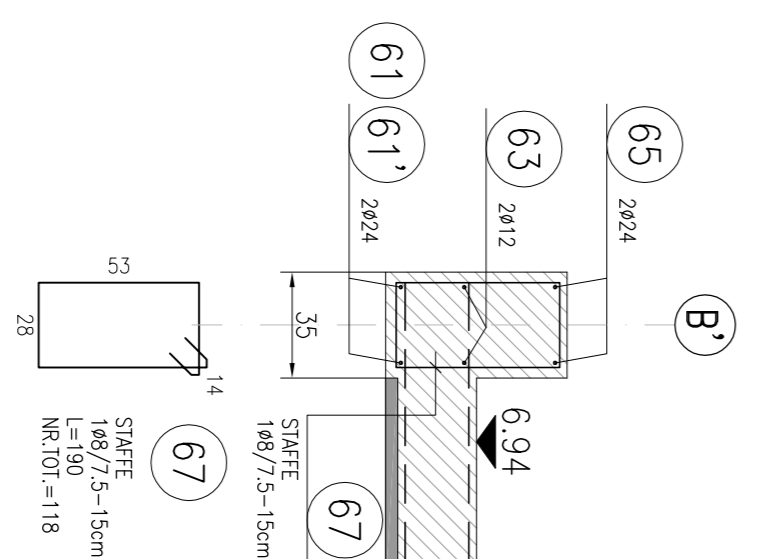

ALA 1:100

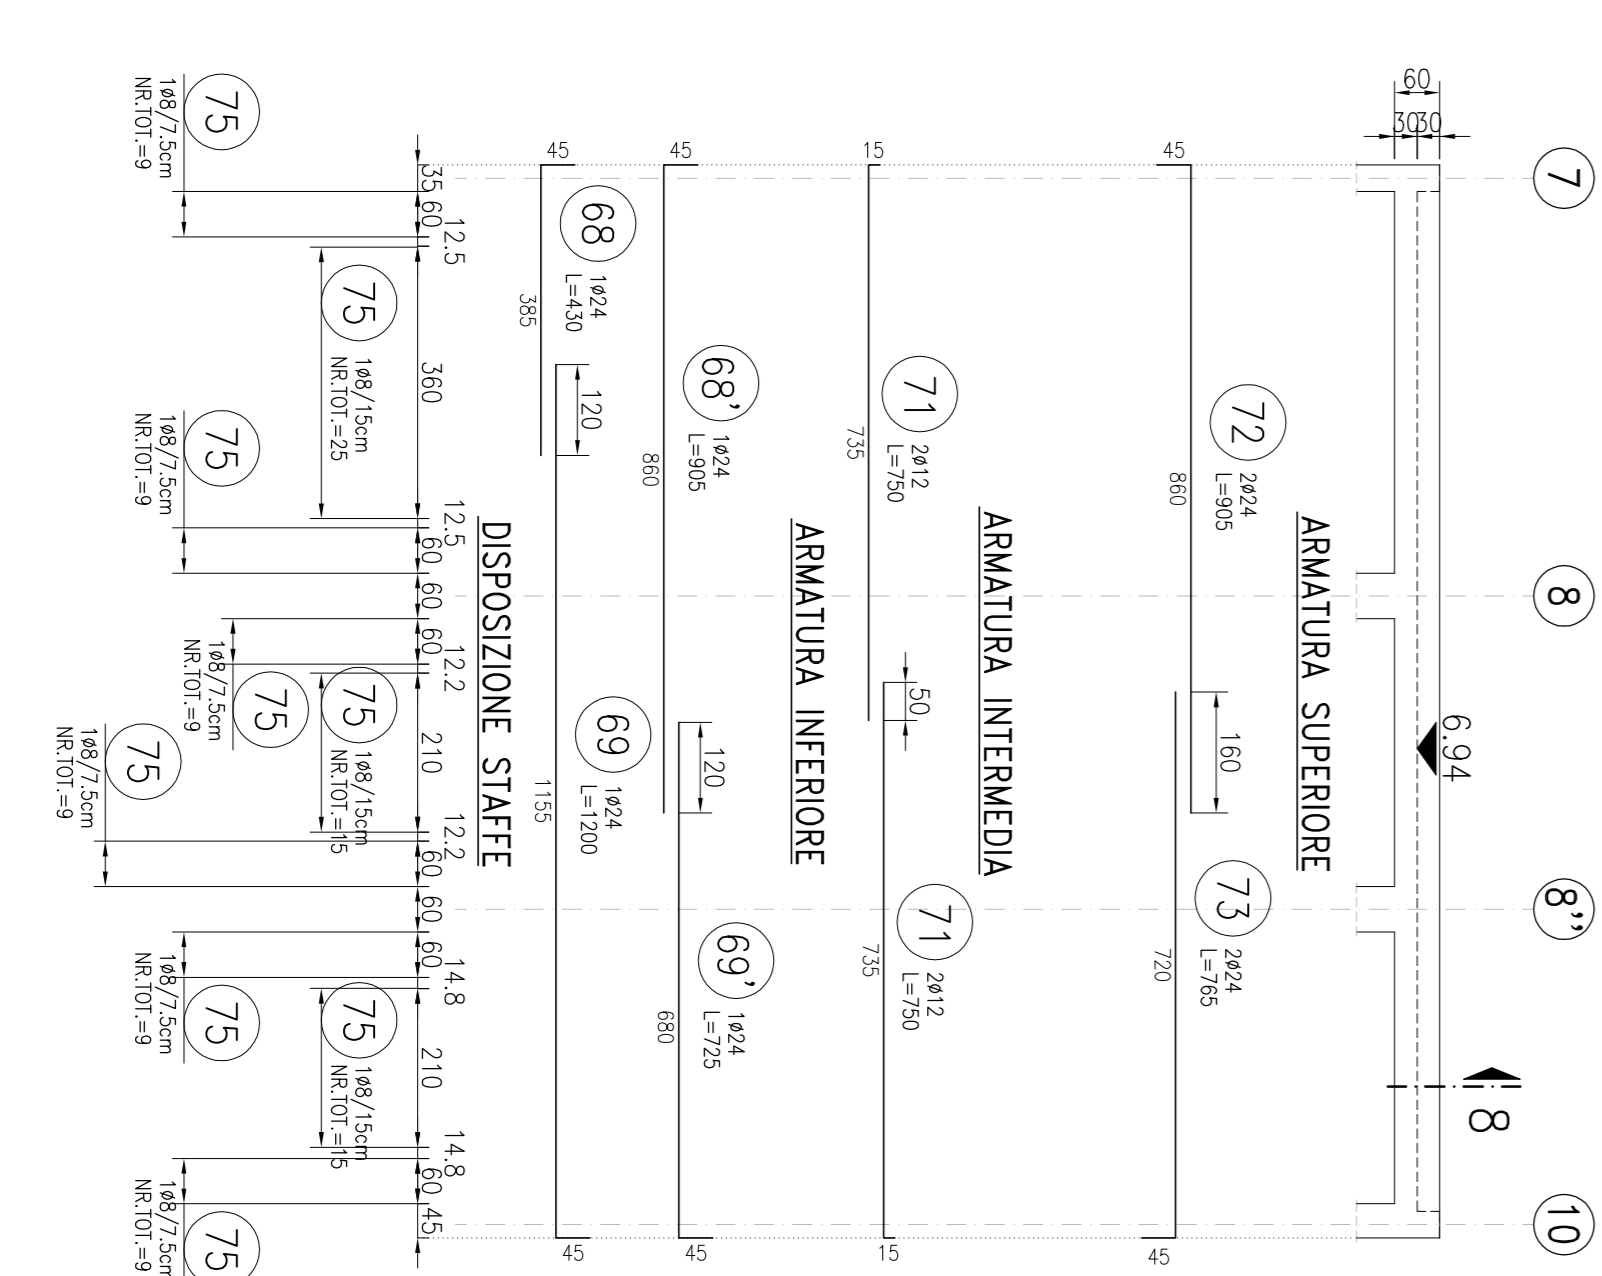

SCALA 1:25

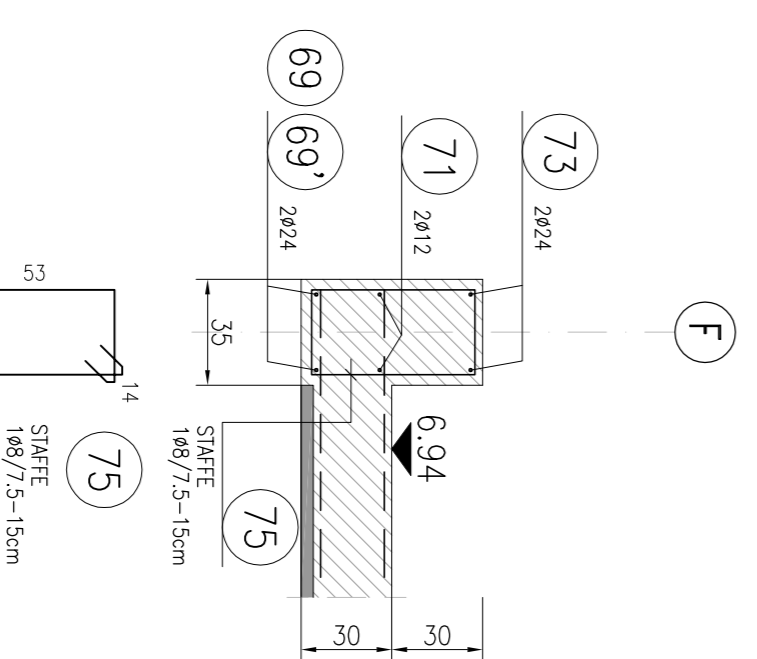



Città di Castel Maggiore
(Bologna)

3^a Settore LL. PP. e Ambiente
Servizio Lavori Pubblici
Tel. (051) 65.86.749 - Fax (051) 65.86.800
bavim.pubblicita@comune.castel-maggiore.bo.it
comune.castel-maggiore@comune.castel-maggiore.bo.it

PROGETTO ESECUTIVO
REALIZZAZIONE POLO SICUREZZA
IN VIA NERUDA - VIA UNGARETTI

[illegible]

<p><i>Oggetto:</i> ARMATURE TRAVI PERIMETRALI COPERTURE</p>		<p><i>Idoneo n.:</i></p>	
<p><i>Scala:</i> 1:50</p>			
<p><i>Data:</i> gennaio 2017</p>			
<p><i>Revisione:</i> 02</p>			

ST-009